

登記年月日：昭和51年5月24日


025014

地番	37-2 37-3 37-4 37-5 37-6 37-7
土地の所在	小浜市竜前谷5号不井根

地積測量図

昭和51年5月24日登記

前37-2後	37-2新	37-2
37-7		37-7

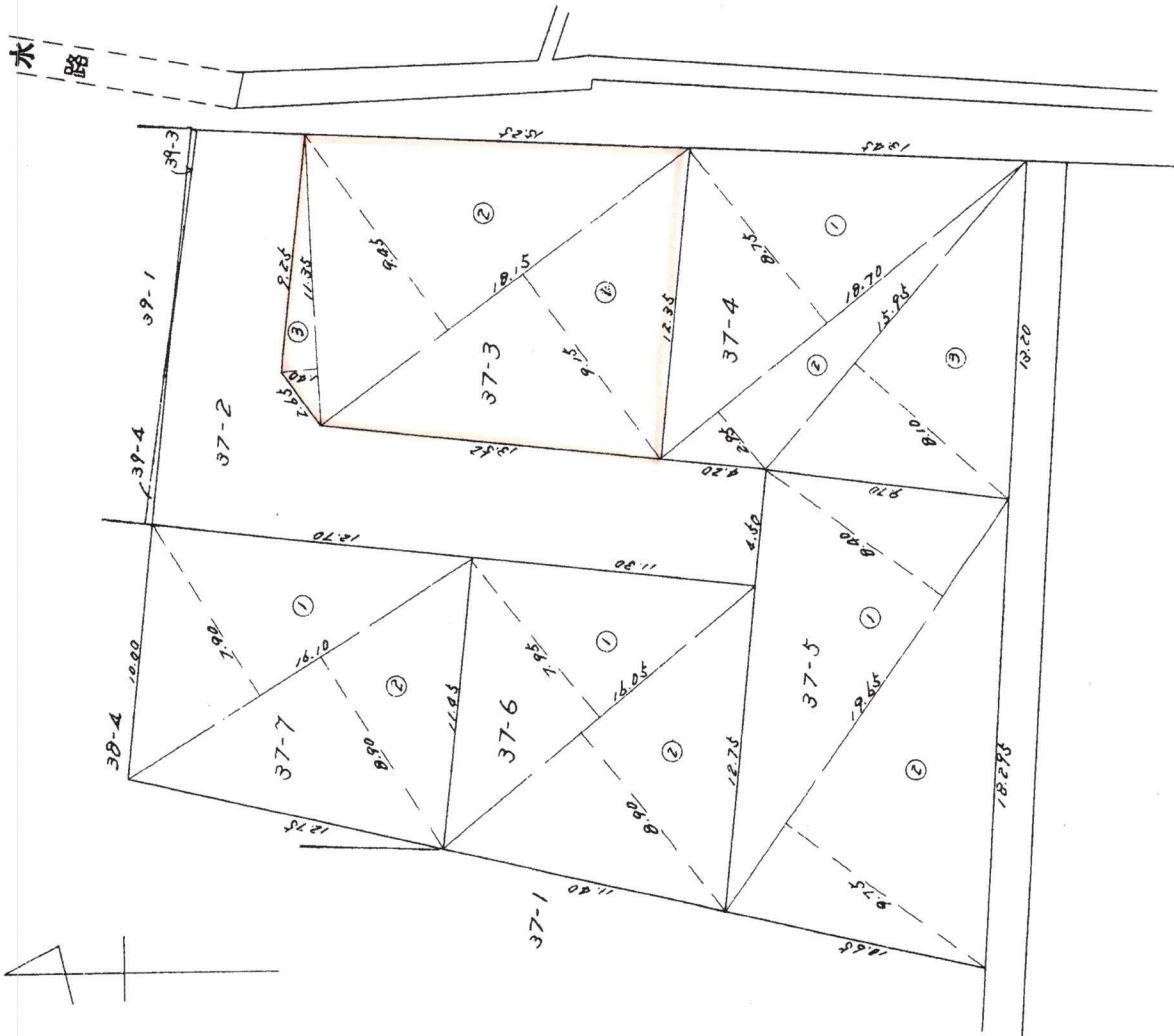

37-3 求積	37-6 求積
1. 18.15 x 9.15 = 166.0725	1. 16.05 x 7.95 = 127.5975
2. 18.15 x 9.45 = 171.5175	2. 16.05 x 8.90 = 142.8450
3. 11.35 x 1.40 = 15.8900	270.4425
353.4800	1/2 135.22125
1/2 176.74	地積 135.22
地積 176.74	
37-4 求積	37-7 求積
1. 18.70 x 8.75 = 163.625	1. 16.10 x 7.90 = 127.19
2. 18.70 x 2.95 = 55.165	2. 16.10 x 8.90 = 143.29
3. 15.95 x 8.10 = 129.195	270.48
347.985	1/2 135.24
1/2 173.9925	地積 135.24
地積 173.99	
37-5 求積	37-2 求積
1. 19.65 x 8.40 = 165.06	959. m ² - (176.74 + 173.9925 +
2. 19.65 x 9.75 = 191.5875	178.32375 + 135.22125 +
356.6475	135.24) = 159.4825
1/2 178.32375	地積 159.48
地積 178.32	

(福井土地家屋調査士会)

縮尺 1/300

山 井 藤 藤 井

